


Normalprofile	A										B				C				
Metrierung	0.00	10.87	25.97	37.06	60.30	83.53	111.83	152.69	165.90	167.90	173.94								
Zwischendistanzen		- 10.87 -	- 13.10 -	- 13.10 -	- 23.23 -	- 23.23 -	- 28.30 -	- 40.86 -	- 13.21 -	- 2.00 -	- 6.04 -								
best. Terrainhöhen	502.10	496.85	507.25	497.65	502.30	495.11	497.05	493.75	486.06	492.32	483.41	490.24	487.00	481.60	483.10	481.45	483.06	481.00	487.00
Projekthöhen (Bachsohle)		496.85	507.25	497.65	495.11	497.05	493.75	486.06	492.32	483.41	490.24	487.00	481.60	483.10	481.45	483.06	481.00	487.00	

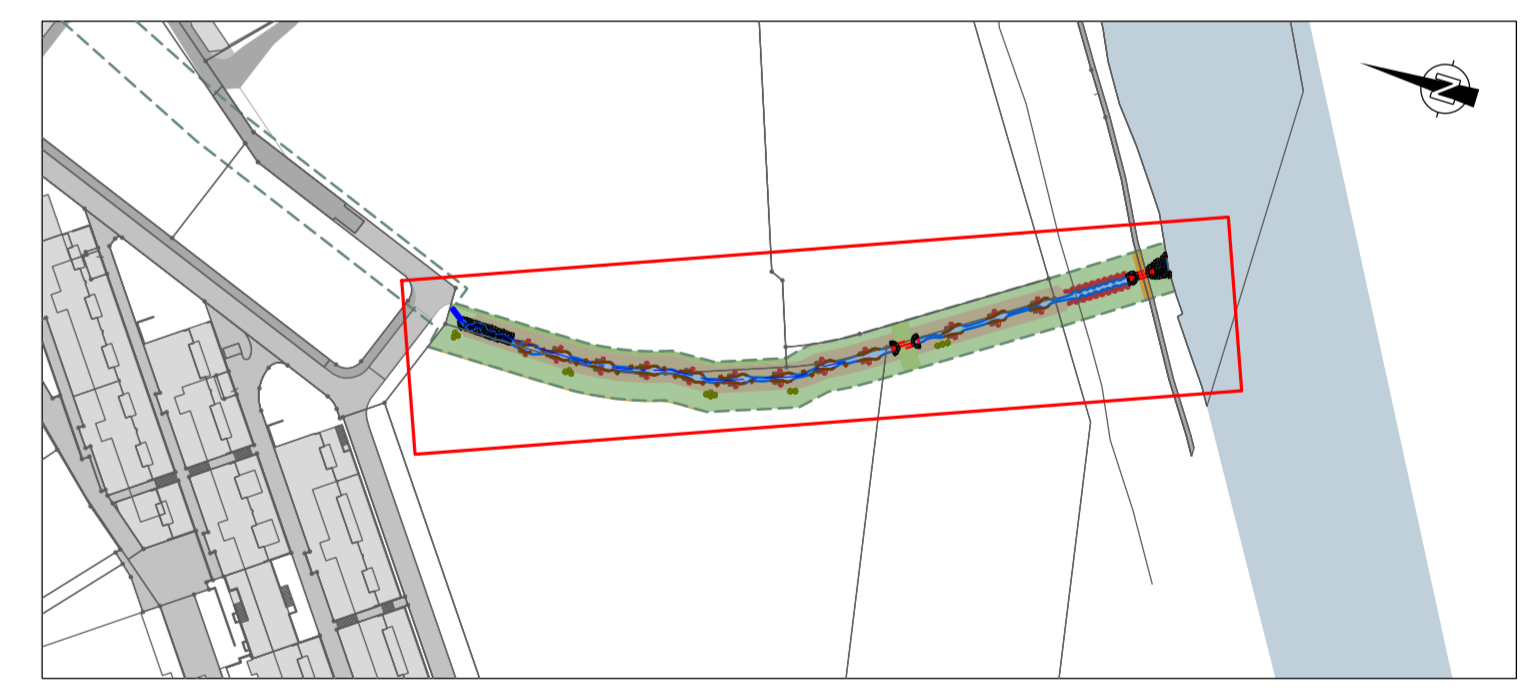

**Basler & Hofmann**  
 Ingenieure, Planer und Berater  
 Industriestrasse 1, CH-3052 Zollikofen  
 T +41 31 544 24 24  
 www.baslerhofmann.ch

**Kirchlindach, Offenlegung Herrenschwandenbach Aarematte**

Mitwirkung  
 Wasserbaubewilligung  
 Längenprofil 1 : 200 / 50

Änd.	Erstellt	Datum	Gez.	Gep.	Visiert
A		09.11.2017	sag	chm	rst
B					
C					